



PROPERTY SURVEY FOR  
**SUSAN HAMILTON**  
SECTION 9,  
TOWNSHIP 3 SOUTH  
RANGE 4 WEST  
UINTAH SPECIAL BASE &  
MERIDIAN  
LOT 9-13  
UINTAH VIEW RANCHES  
SUBDIVISION

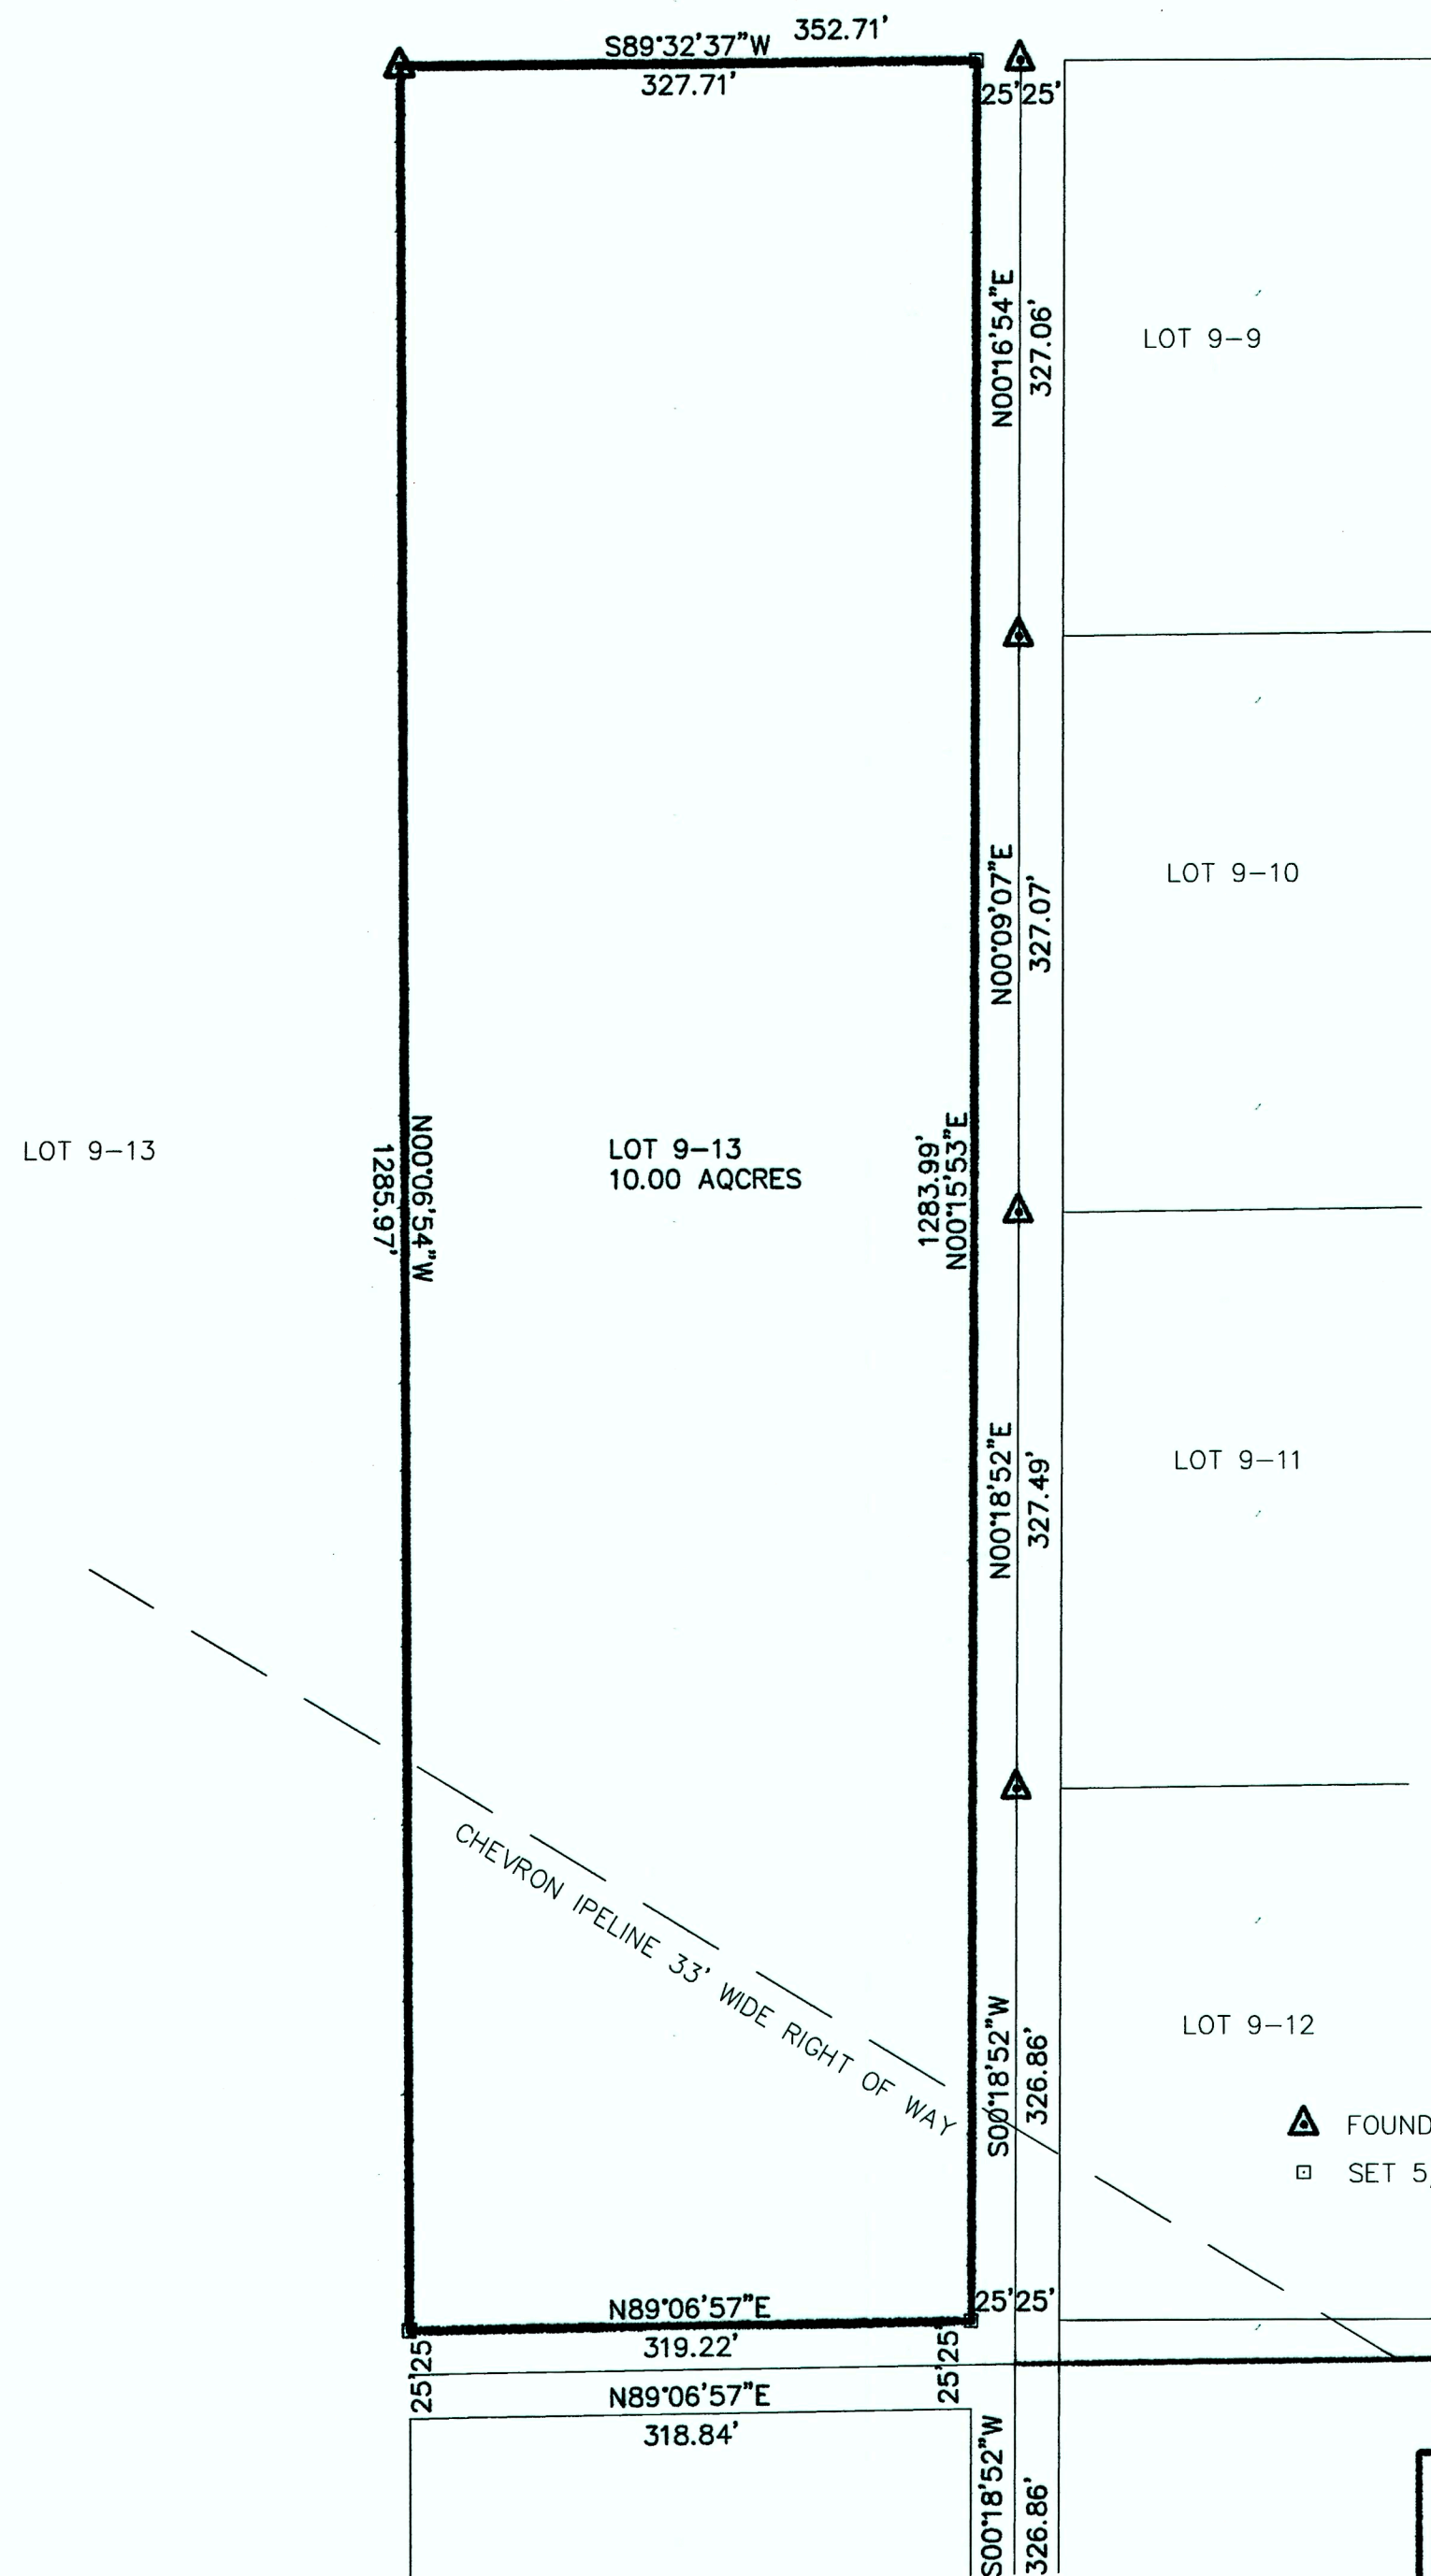

**SURVEYOR'S CERTIFICATE**

*This is to certify that I have surveyed the parcel of land shown on this plat, and that the monuments indicated were found or set during said survey, and that this plat accurately represents said survey to the best of my knowledge.*

\_\_\_\_\_  
Rodney N. Rowley, Registered Land Surveyor,  
Certificate No. 5561198, (Utah)

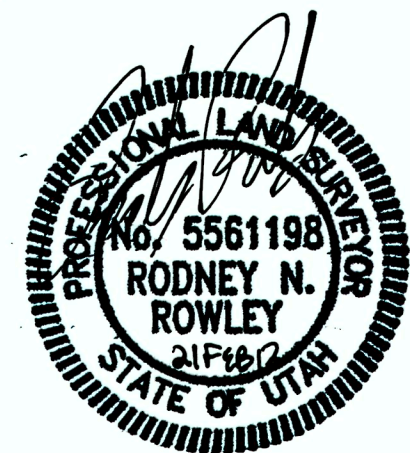


**GRAPHIC SCALE**



( IN FEET )  
1 inch = 100 ft.

FOUND MONUMENT  
NAIL AT LOCATION  
OF THE SOUTH  
QUARTER SECTION 9.

- ▲ FOUND 5/8" REBAR W/ ALIM CAP  
□ SET 5/8" REBAR W/ CAP STAMPED PLS 5561198

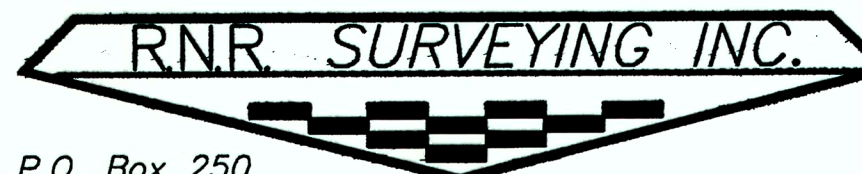

P.O. Box 250  
Duchesne, Utah 84021  
435-823-5556 435-738-2607

County Surveyor's File #2533

DRAWN BY: RR

SCALE: 1" = 100'

DATE: 25 JUL 2008

JOB NUMBER 2008-138